

44'-0"

16'-0"

16'-0"

summer sunset


summer sunrise

winter sunset

winter sunrise

prevailing winds


- 1 entry
- 2 dining
- 3 kitchen
- 4 living
- 5 bedroom
- 6 bath
- 7 laundry
- 8 wood stove
- 9 terrace
- 10 cistern

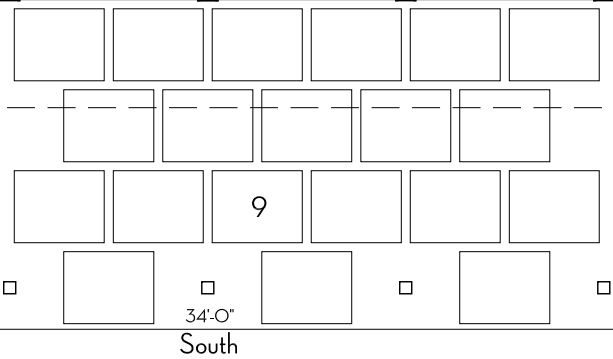

34'-0"

South


Casa Ti - Plan - 1,248 sq ft

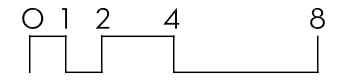

Schematic Design - Jan 22, '08
Not For Construction




Casa Ti - South Elevation

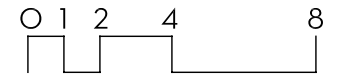


Schematic Design - Jan 22, '08

Not For Construction

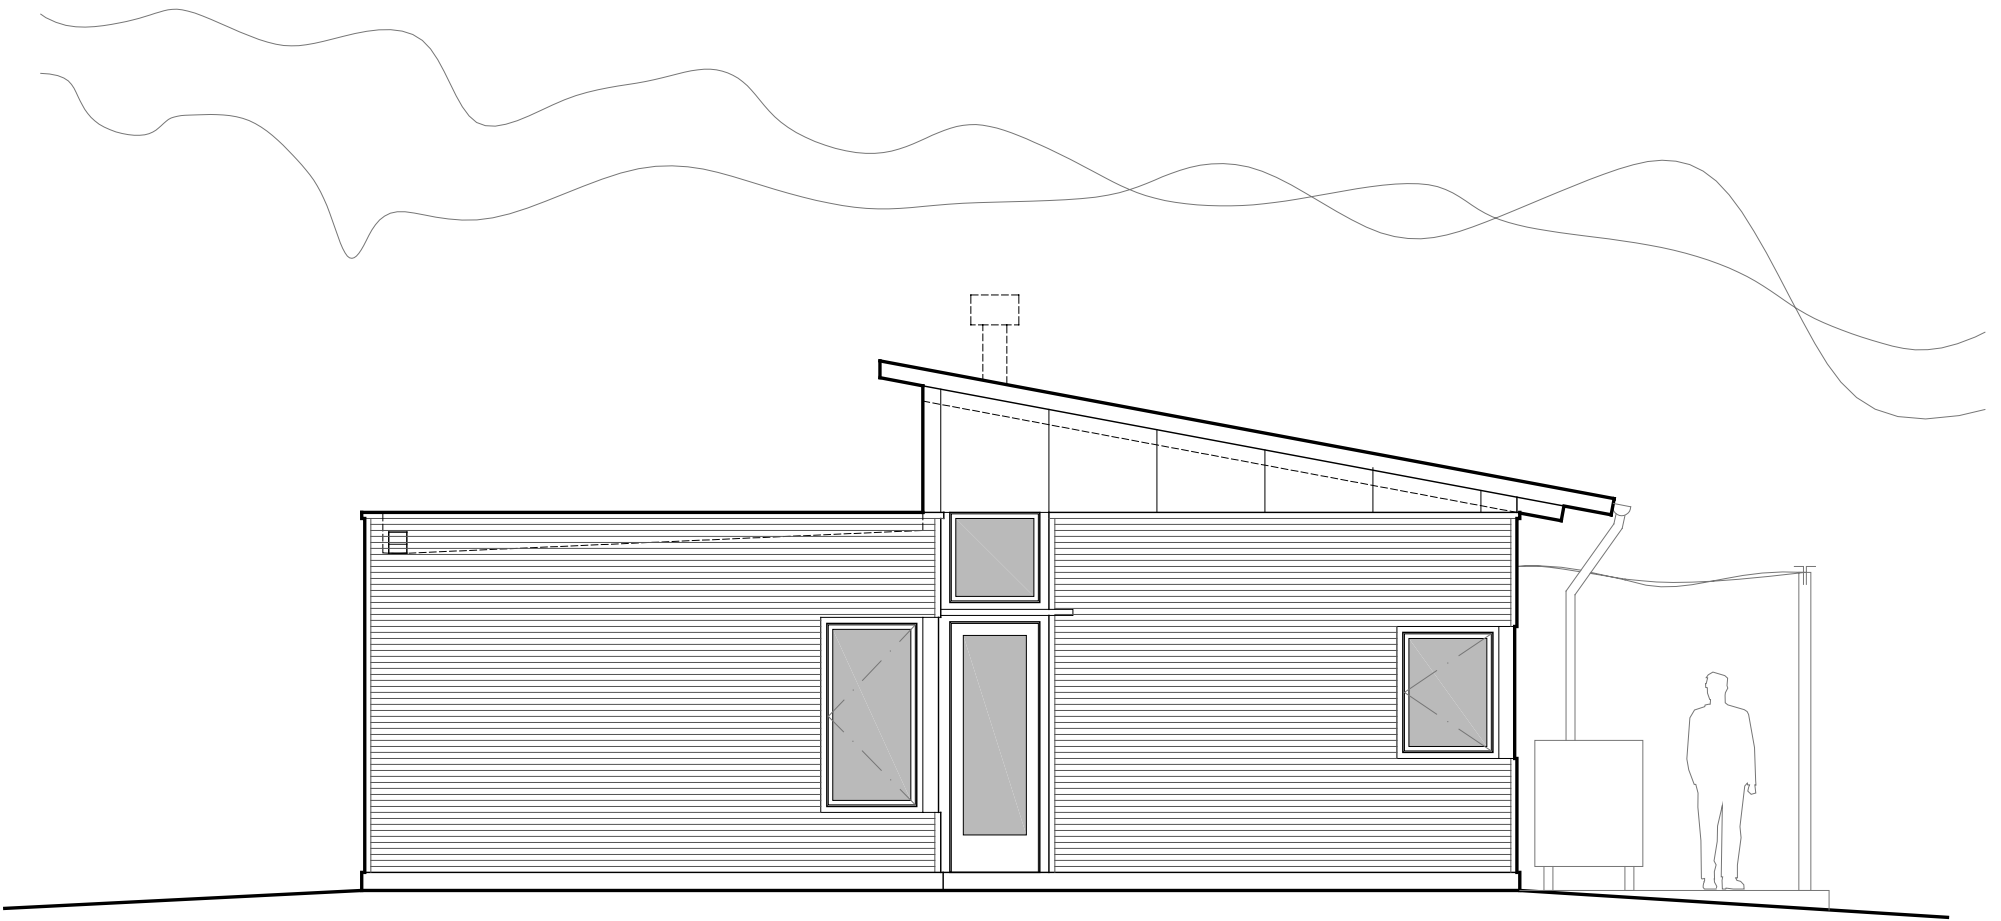


Casa Ti - West Elevation

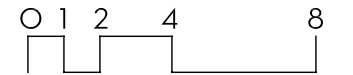


Schematic Design - Jan 22, '08

Not For Construction

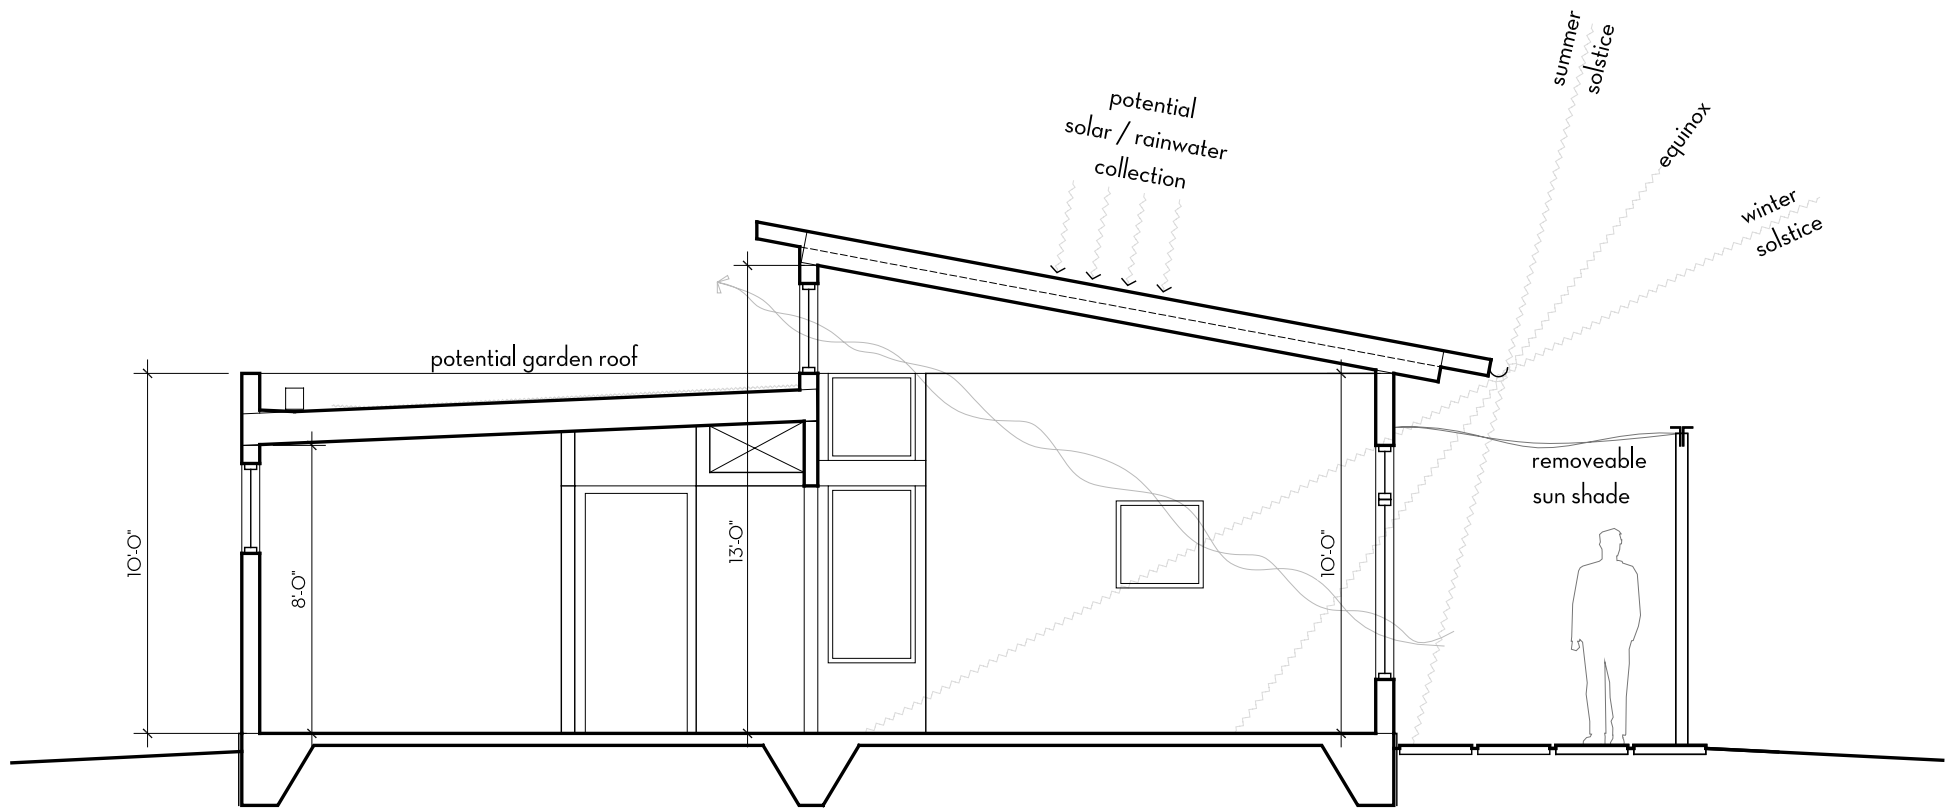

Casa Ti - Section

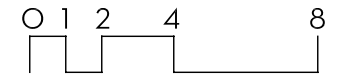

Schematic Design - Jan 22, '08
Not For Construction